

dihova

MUEBLES PARA HOSTELERIA

<https://dihova.es/>

Contact person is: Mari Pino Negrín.

Phone: +34 928 140 292. mail: maripino@dihova.es / info@dihova.es

MONTE CARRERA
Apartment
402



Please note that the pictures refer to the real furniture, while the drawings of the furniture locations are only an illustration.

HOME DISTRIBUTION



HOME DISTRIBUTION

LEILIGHET 402

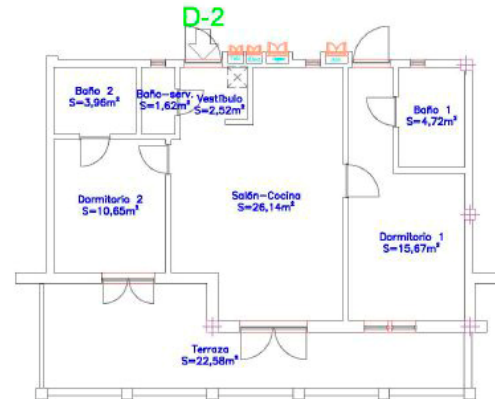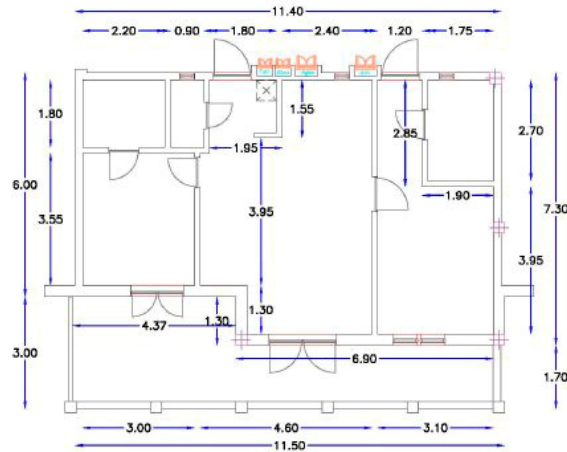

VIVIENDA - D2	Sup. UHI	Sup.Const.
Dormitorio 1	15,67m ²	
Dormitorio 2	10,65m ²	
Salón-Cocina	26,14m ²	
Baño 1	4,72m ²	
Baño 2	3,96m ²	
Baño-Servicio	1,62m ²	
Vestibulo	2,52m ²	
TOTAL SUP.	65,28m²	75,25m²
Terraza	22,58m ²	



ARQUITECTO
SERGIO ALVAREZ LEON
PROYECTO

PROYECTO
CERTIFICADO DE ANTIGÜEDAD
37 VIVIENDAS y 3 LOCALES

SITUACION
LOTE 5. URBANIZACION LOMADOS
ARGUENEGUN
T.M. MOGAN

PROPIETARIO
PUERTO AMISTAD GRAN CANARIA S.L.

FECHA
JUNIO 2019

TITULO
PLANTA SOBRANO
EDIFICIO D Vivienda D2
COTAS Y SUPERFICIES

ESCALA
1/100
40
Nº DE PLANO

EL PRESENTE DOCUMENTO ES COPIA DE SU ORIGINAL DEL QUE SE HAYAN SANO SEPARADO LLEVAR ANOTACIONES, SI VULCACION TOTAL O PARCIAL, AS COMO DE CAMBIOS INTRODUCIDOS O DESHACER A TERCEROS, RESERVA LA FIRMADA AUTORIZACION EXPRESSA DE SU AUTOR QUEDANDO EN TODO CASO PREVENIR CUALQUIER MODIFICACION INMEDIATA DEL ORIGEN.

LIVING ROOM



DINING AREA, 1
TABLE + 4 CHAIRS



MESA RT-902
TAPA MADERA LACADO BLANCO / PATAS MADERA HAYA
Ø 90 X 75 CM / 20,16 PTS.



Silla · Ref. CH-901
Pág. 44, 45, 93
46,5 x 54,5 x 84 cm

LIVING ROOM



MUEBLE TV-121
LACADO BLANCO Y NEGRO
190 X 47 X 59 CM./104,35 PTS




TV area:

- 1 Sofa bed
- 2 side tables
- 1 armchair

TV furniture

BEDROOM (biggest one)


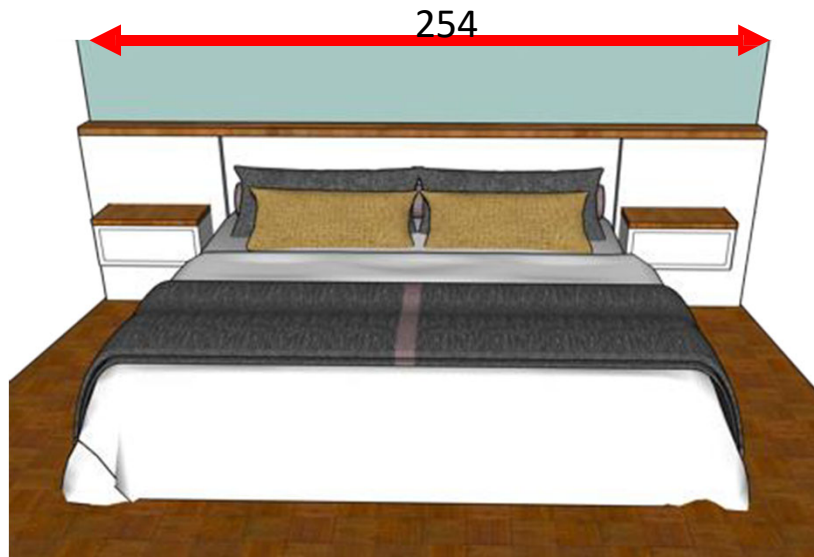


Bed: 160x 200.

Headboard with bedside tables in White melamine and Wood details.


Led on the top

Reading light

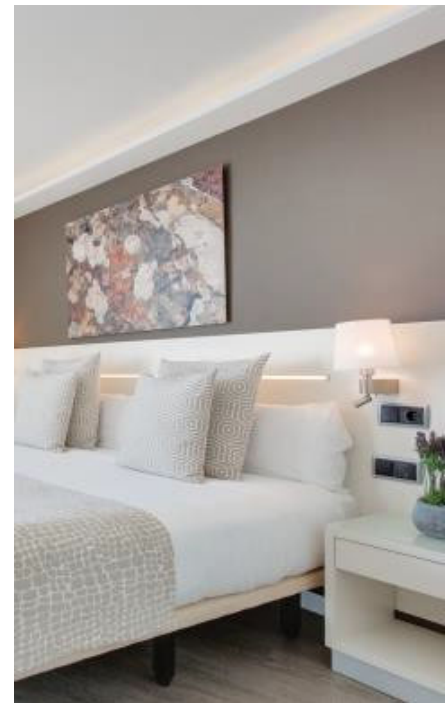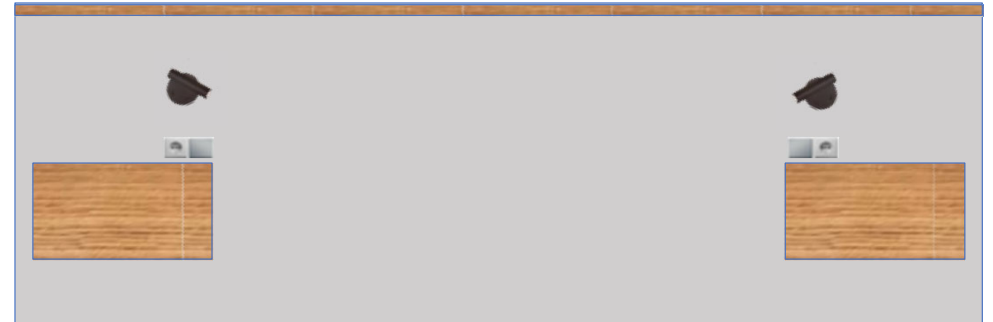

A OPTION, White melamine, with wood details and white bed side tables

BEDROOM (second)

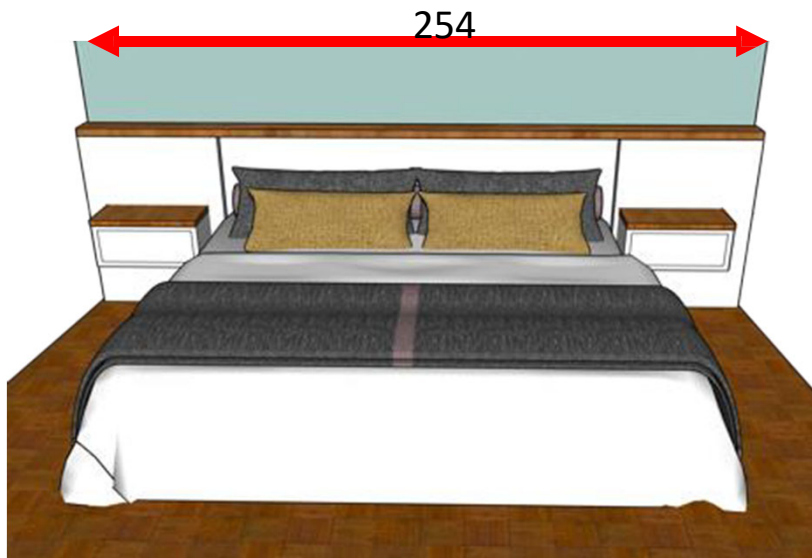


Bed: 120x 200.

Headboard with bedside tables in White melamine and Wood details.


Led on the top

Reading light

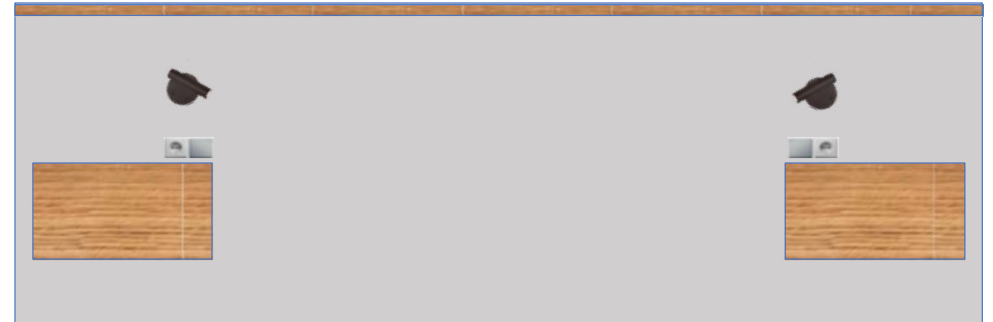


B OPTION, in Wood melamine and White bedside tables.

OUTDOOR

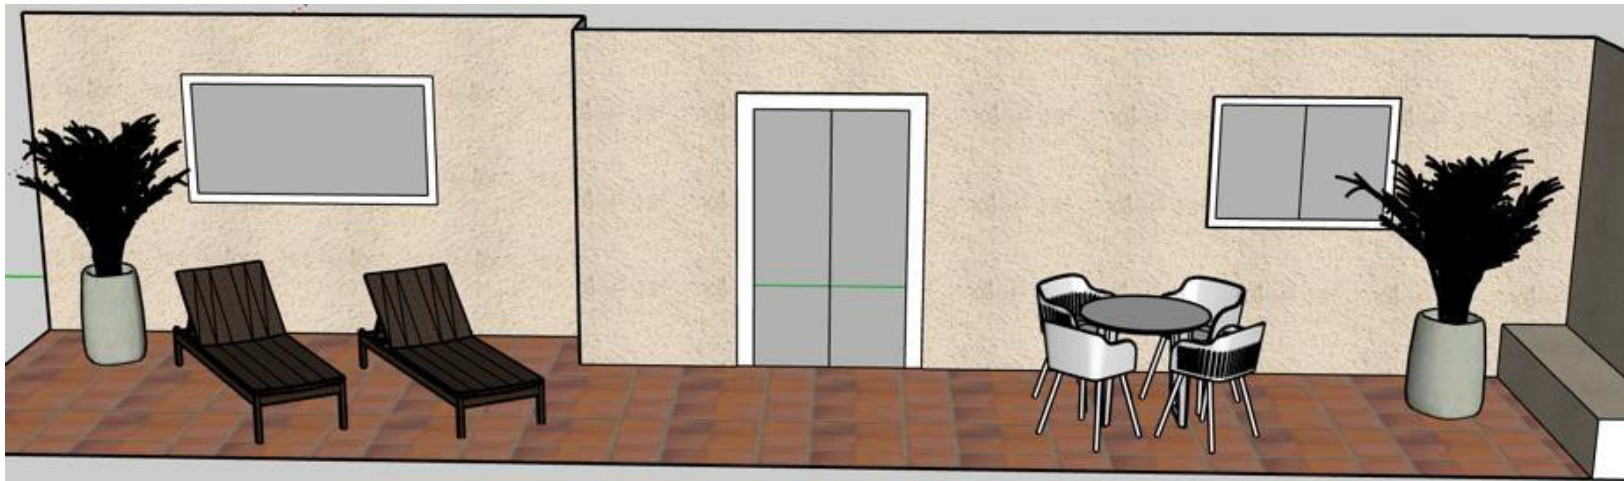

2 Sunbeds and 1 1 mesilla aluminio
en color antracita

1 bronce flowerpot of 90
1 antracite flowerpot of 80
1 broze flowerpot of 60

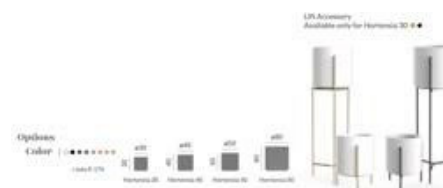

OUTDOOR

